



FIRST FLOOR PLAN

SCALE: 1/4" = 1'-0" 1191.0 SQ. FT. PER UNIT

 


SECOND FLOOR PLAN

SCALE: 1/4" = 1'-0" 1,064 SQ. FT. PER UNIT

 

FRONT ELEVATION

SCALE: 1/8" = 1'-0"

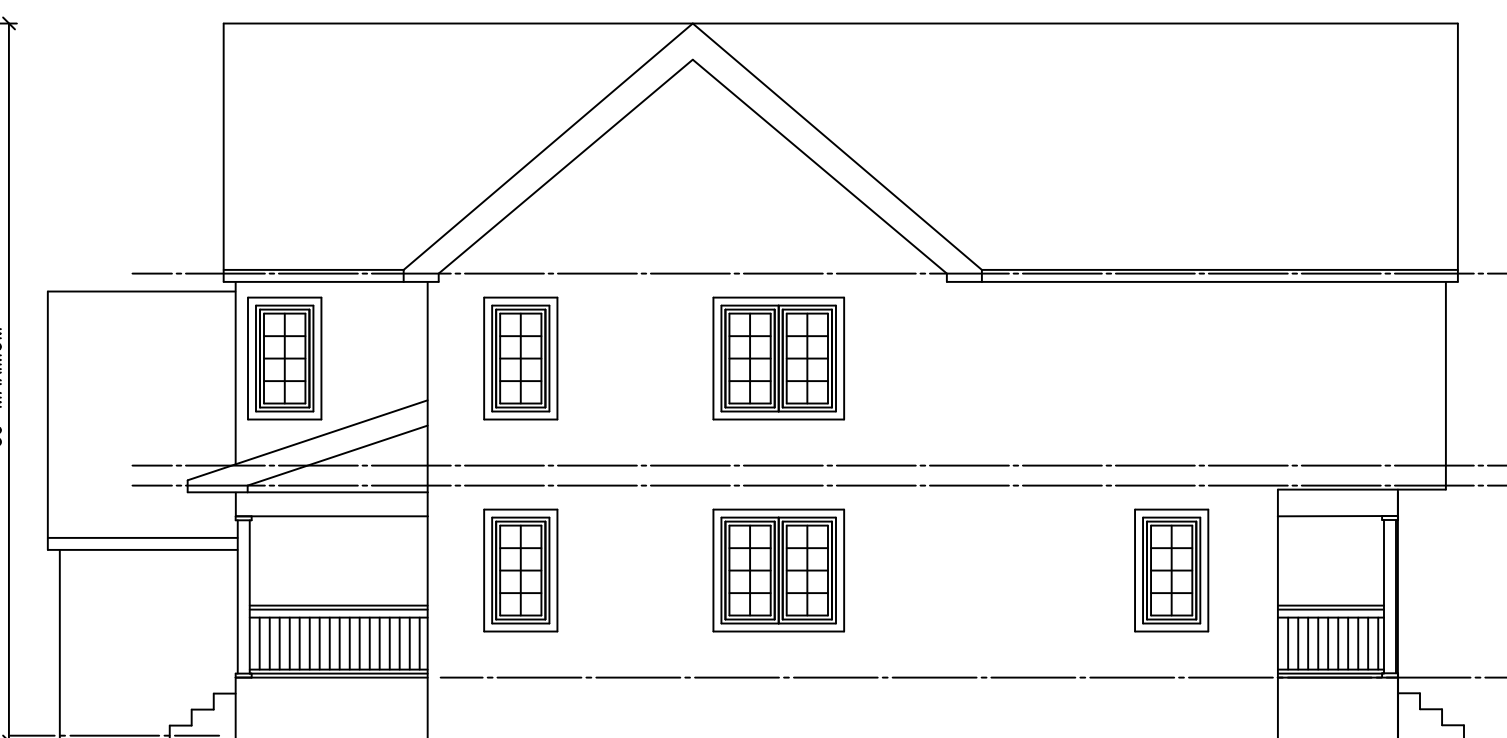


RIGHT SIDE ELEVATION

SCALE: 1/8" = 1'-0"




REAR ELEVATION

SCALE: 1/8" = 1'-0"

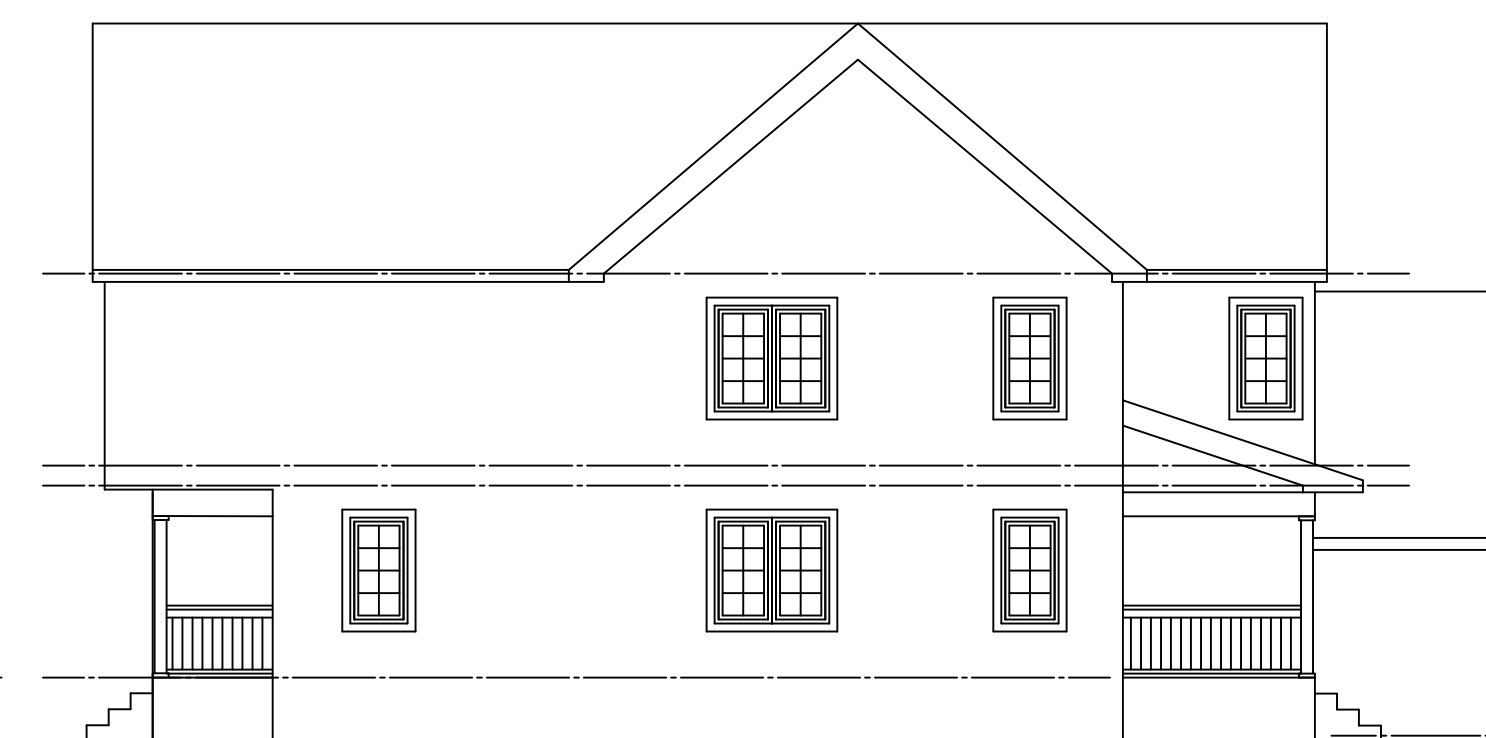

LEFT SIDE ELEVATION

SCALE: 1/8" = 1'-0"

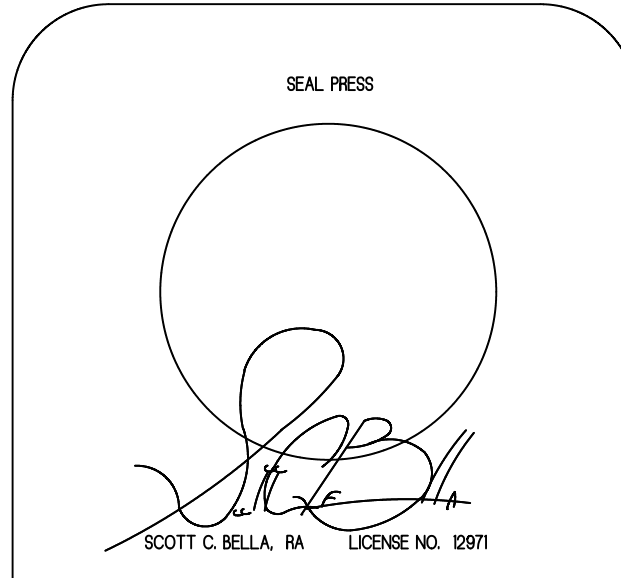

scott c. bella
Architect

65 GLEN AVENUE TEL. 201-612-0700
GLEN ROCK, NJ 07452 FAX. 201-612-0370

PRELIMINARY DRAWINGS
FOR ESTIMATING
PURPOSES ONLY

NO.	DATE	REMARKS
2	8/6/20	REVISED
1	1/21/20	REVISED

REVISIONS

THIS DOCUMENT IS INTENDED SOLELY FOR THE CONSTRUCTION OF THIS PROJECT IN THE LOCATION SHOWN, AND SHALL NOT BE USED FOR ANY OTHER CONSTRUCTION WITHOUT THE ARCHITECT'S WRITTEN CONSENT. NO CHANGES ARE TO BE MADE TO THE BUILDING WHICH DEVIATE FROM THESE GENERAL CONDITIONS, NOTES AND CONSTRUCTION DRAWINGS WITHOUT PRIOR APPROVAL BY THE ARCHITECT. IF THE CONTRACTOR OR OWNERS PROCEED WITH CHANGES WITHOUT PRIOR APPROVAL BY THE ARCHITECT, THEY WILL DO SO AT THEIR OWN RISK, AND SUCH CHANGES MAY REQUIRE REMOVAL BY THE BUILDING DEPARTMENT.

TO THE CONSTRUCTION OFFICIAL: THIS DOCUMENT SHALL NOT BE VALID FOR BUILDING PERMIT UNLESS IMPRESSED WITH THE ARCHITECT'S RAISED SEAL. THESE DRAWINGS COMPRISE ONLY PART OF THE CONSTRUCTION DOCUMENTS. SEE ALSO THE CONSTRUCTION SPECIFICATION. DO NOT SCALE THESE DRAWINGS. USE COMPUTED DIMENSIONS.

**PROPOSED DUPLEX UNIT
PLAN A**

FOR :
411 CLINTON
ASSOCIATION LLC
BLOCK 501 LOTS 18.01, 18.02, 18.03, 18.04

DRAWN BY:	SCB
CHECKED BY:	
PROJECT NO.:	19-18
SCALE:	AS NOTED
DATE:	12/31/19

SHEET NO. **A1**